

12 Adam Street
 Newburyport, Massachusetts 01950
 978-462-5515 Fax: 978-462-5525
 428 Walnut Street
 Danvers, MA 01923
 978-251-1800 Fax: 978-252-4380

EGGA
 ARCHITECTS


© 2007 EGA, P.C.

CIVIL ENGINEER
 -RIZZO ASSOCIATES, INC.
 STRUCTURAL ENGINEER
 -SHELLEY ENGINEERING, INC.
 MEP ENGINEER
 -BLW ENGINEERS, INC.
 INTERIOR DESIGNER
 -WELLESLEY DESIGN CONSULTANTS


THE GROVES in LINCOLN CONGREGATE BUILDING LINCOLN, MA

Issued For:	Date:
Design Drawings	7-02-07
50% CD Set	8-13-07
GNP Set	10-01-07
100% CD Set	11-02-07
Code Revisions	11-19-08
The Alarm Revs.	2-20-09
Final CD Set	6-23-10
Exit Sign Revs.	6-23-10

THIS MATERIAL IS CONFIDENTIAL
 AND NOT TO BE REPRODUCED OR
 TRANSMITTED IN ANY FORM OR BY
 ANY MEANS, WITHOUT PERMISSION WRITTEN
 AUTHORIZATION FROM EGA, P.C.
 COPYRIGHT © 2007 EGA

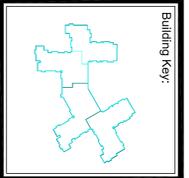


Sheet Title:
**ELECTRICAL
 UNIT PLANS**
 Sheet Number:
EM16.2

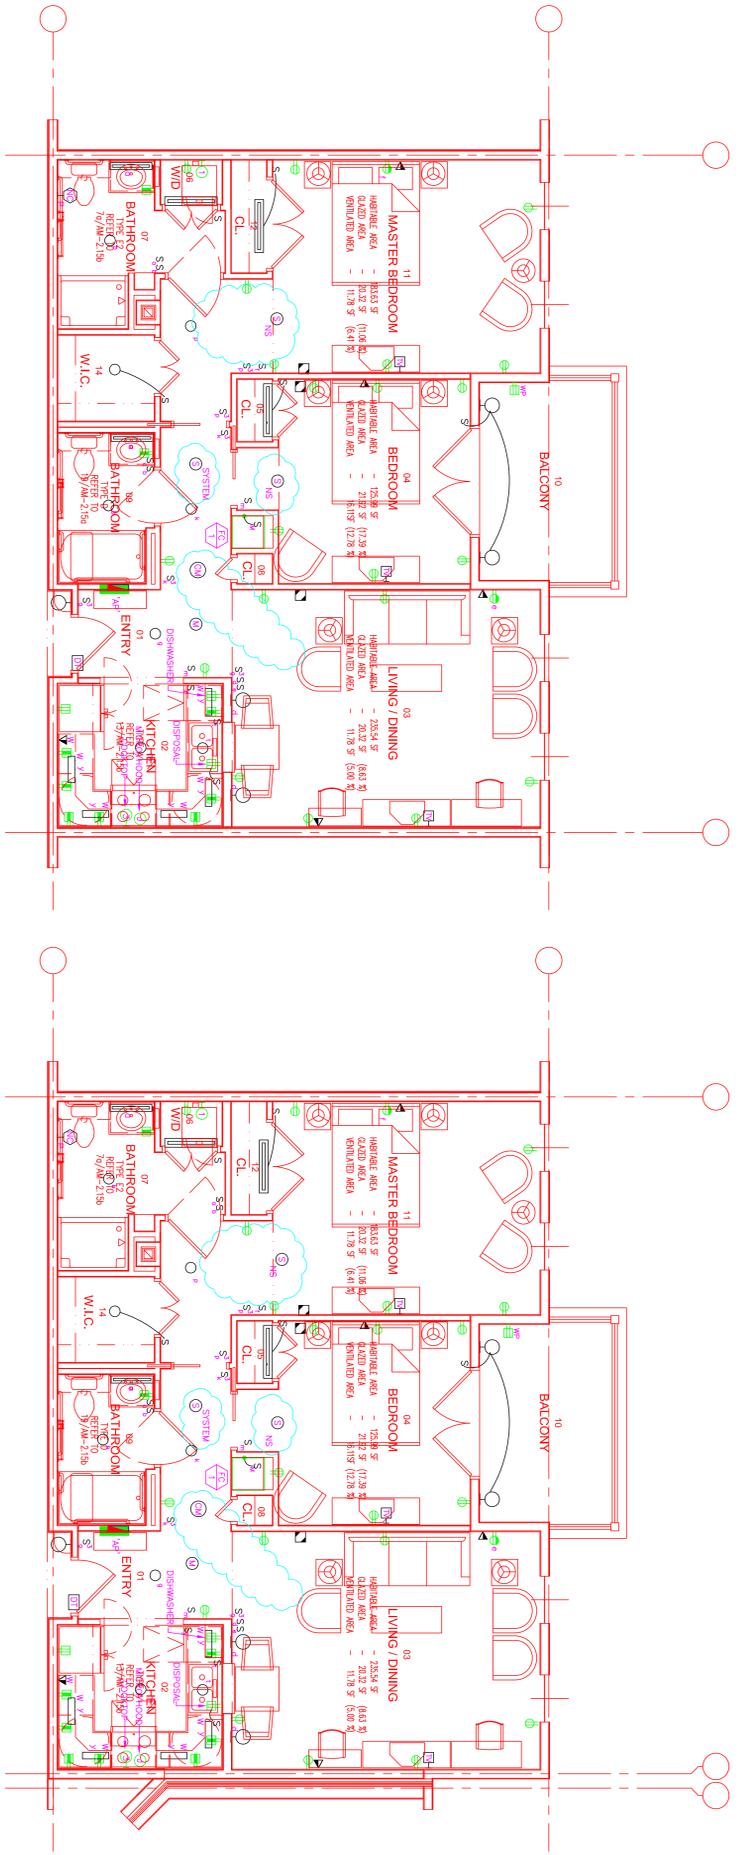

1 Jonggold 1034 sf
 1/4" = 1'-0"

3 Jonggold 1034 sf
 1/4" = 1'-0"

REFER TO DRAWING E16.6 "TEMPLATE UNIT 3 FOR FIXTURE TYPE AND CIRCUITING"

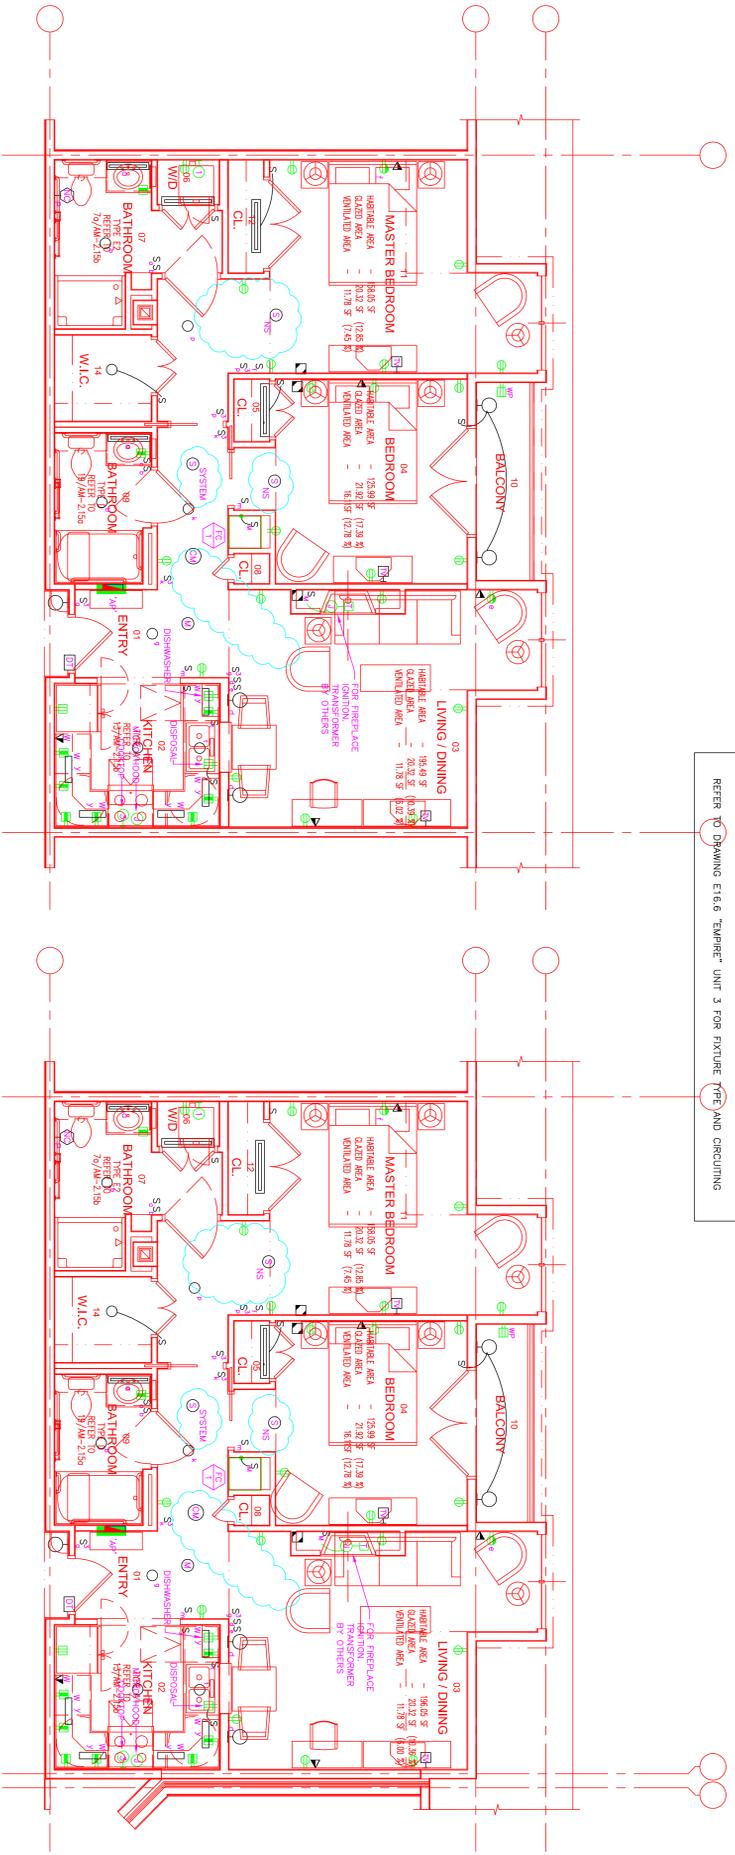

2 Jonggold A- 979 sf
 1/4" = 1'-0"

4 Jonggold A- 979 sf
 1/4" = 1'-0"