


THE GROVES in LINCOLN CONGREGATE BUILDING LINCOLN, MA


Issued For:	Date:
Design Development	7-02-07
50% CD Set	8-13-07
100% CD Set	10-01-07
Code Revisions	11-02-07
Fire Alarm Revis.	11-19-08
Life Safety Revis.	2-20-09
Exit Sign Revis.	6-23-10

THIS MATERIAL IS CONFIDENTIAL
AND NOT TO BE REPRODUCED OR
AUTHORIZATION FROM EGA, P.C.
COPYRIGHT 2007 EGA

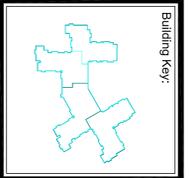


Sheet Title:
**ELECTRICAL
UNIT PLANS**

Sheet Number:
EM16.3

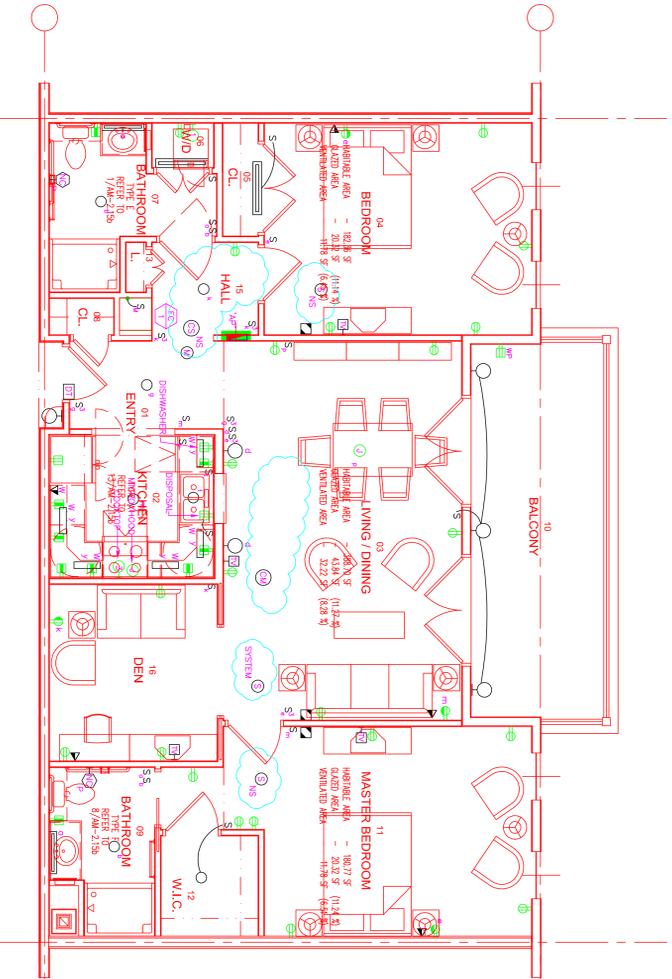


1 Paula Red 1230 sf
1/4" = 1'-0"

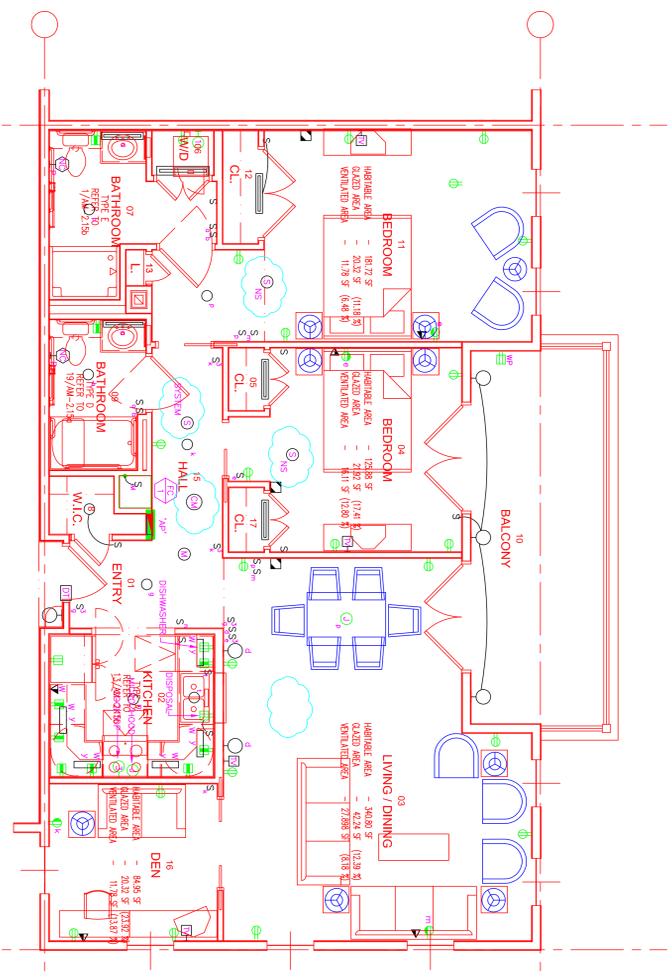


3 Paula Red E -1232 sf
1/4" = 1'-0"

REFER TO DRAWING E116.6 "EMPERE" UNIT 3 FOR FUTURE TYPE AND CIRCUITING

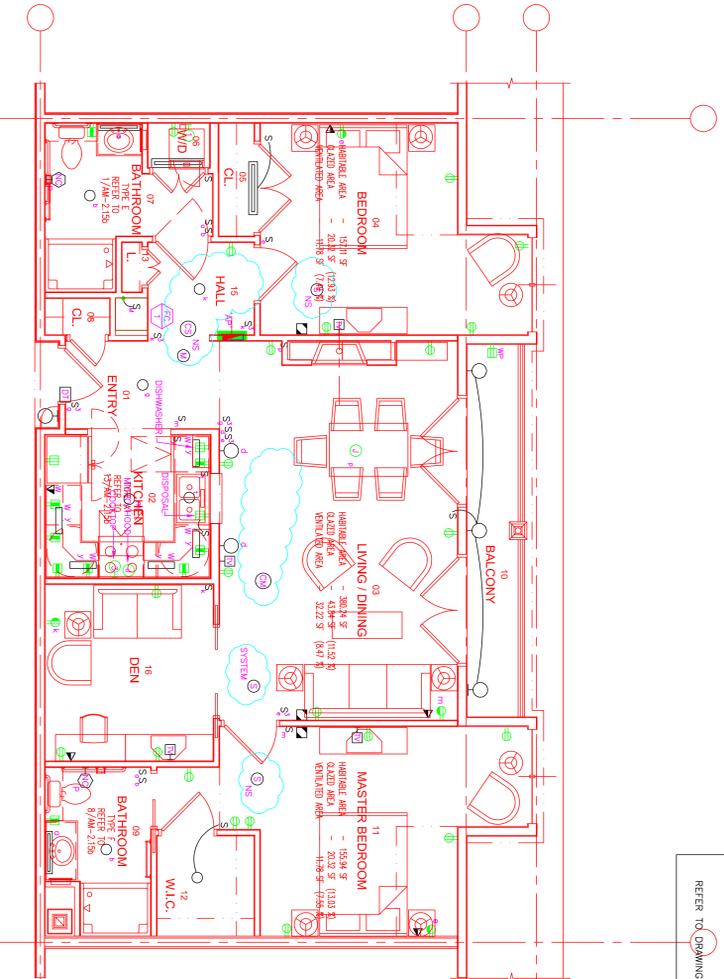

2 Paula Red A-1182 sf
1/4" = 1'-0"

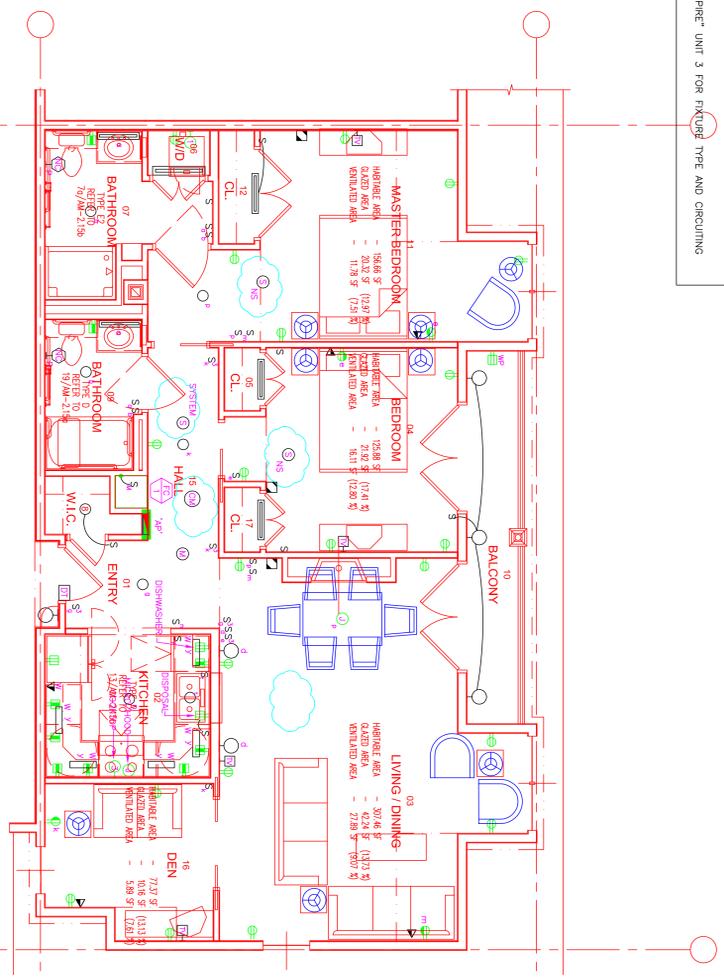

4 Paula Red E A 1182 sf
1/4" = 1'-0"