



1 Spencer 1209 sf  
1/8" = 1'-0"

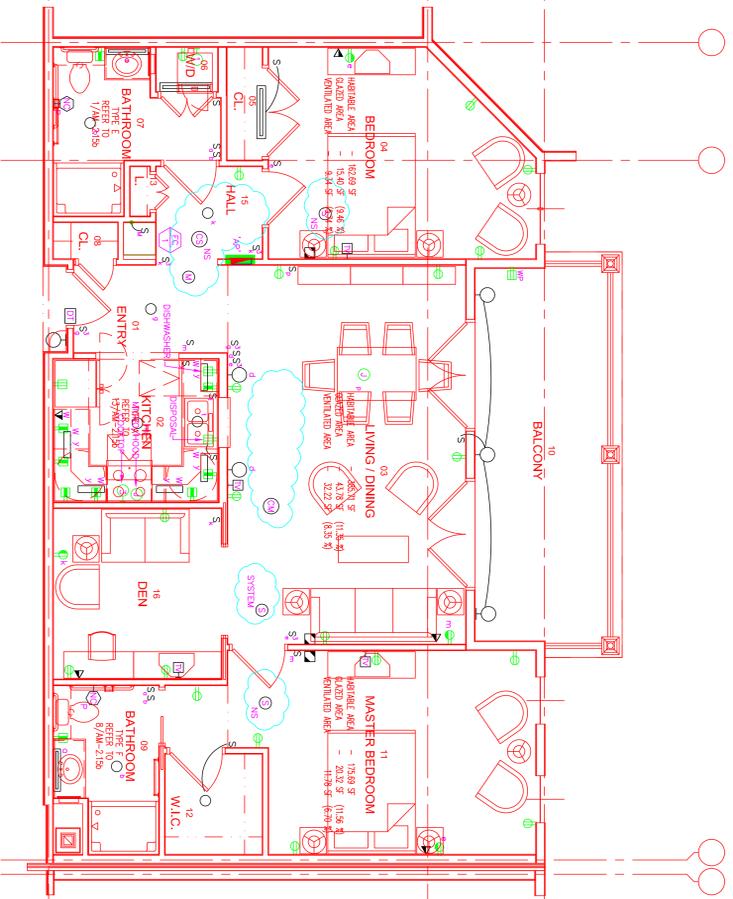


3 Spencer 1209 sf  
1/8" = 1'-0"


REFER TO DRAWING E 16.6 "EMPIRE" UNIT 3 FOR FIXTURE TYPE AND CIRCUITING

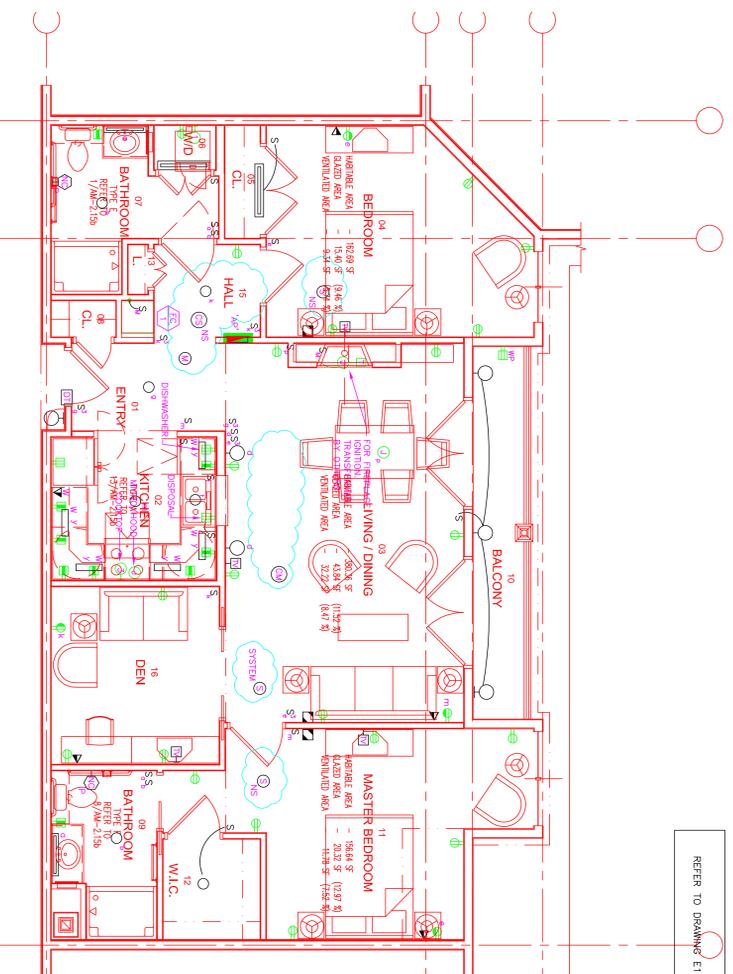

2 Spencer A 1184 sf  
1/8" = 1'-0"

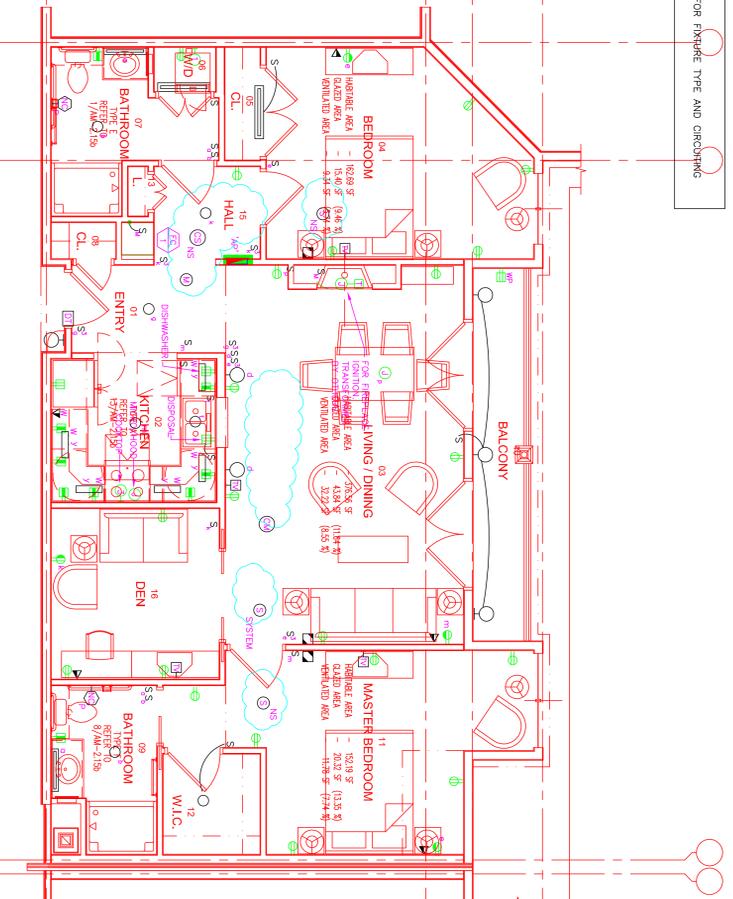

4 Spencer A 1184 sf  
1/8" = 1'-0"

 

**EGA**  
ARCHITECTS


12 Algon Street  
Newburyport, Massachusetts 01950  
978-462-5515 Fax: 978-462-0525  
428 Walnut Street  
Newburyport, MA 01950  
515-253-1800 Fax: 515-252-4380

CIVIL ENGINEER  
-RIZZO ASSOCIATES, INC.  
STRUCTURAL ENGINEER  
-SHELLEY ENGINEERING, INC.  
MEP ENGINEER  
-BLW ENGINEERS, INC.  
INTERIOR DESIGNER  
-WELLESLEY DESIGN CONSULTANTS

# THE GROVES in LINCOLN CONGREGATE BUILDING LINCOLN, MA

Issued For:	Date:
Design Develop	7-02-07
50% CD Set	8-13-07
100% CD Set	10-01-07
Code Revisions	11-02-07
Fire Alarm Revs.	2-20-08
Final S.D. Revs.	6-23-10
Exit Sign Revs.	6-23-10

THIS MATERIAL IS CONFIDENTIAL  
AUTHORITY FROM EGA, P.C.  
COPYRIGHT 2007 EGA

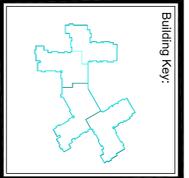

Sheet Title:  
**ELECTRICAL  
UNIT PLANS**

Sheet Number:  
**EM16.5**