



1 Red Rome 1387 s.f.
1/4" = 1'-0"

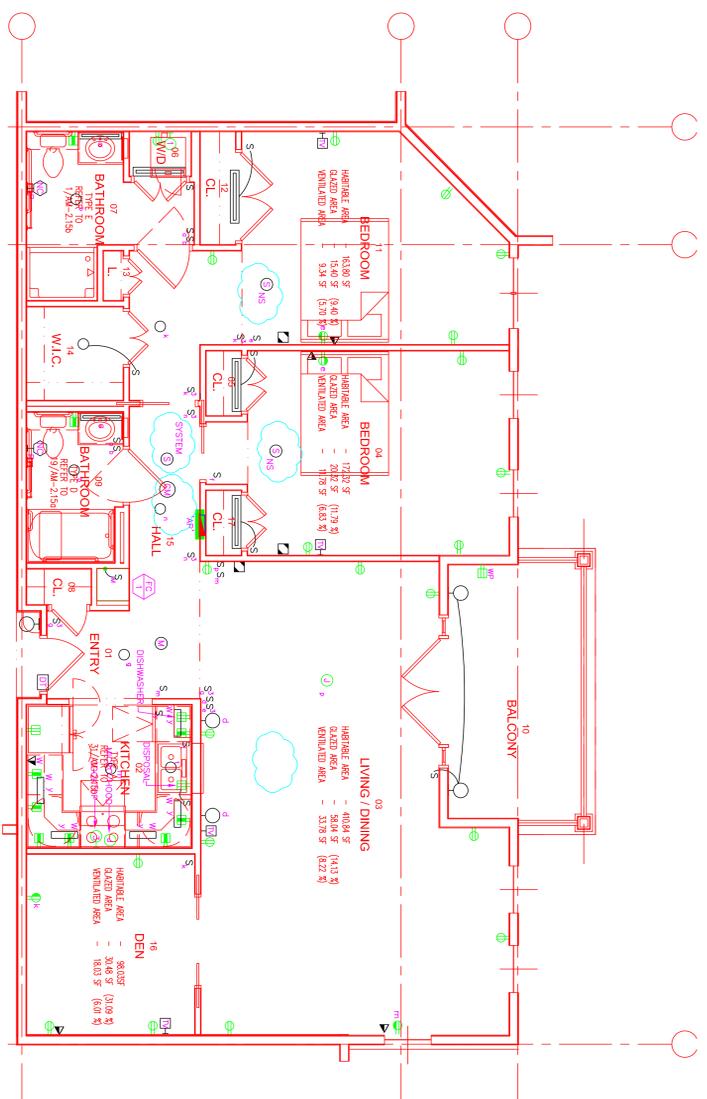


3 Red Rome B 1387 s.f.
1/4" = 1'-0"

REFER TO DRAWING E16.6 "EMPIRE" UNIT 3 FOR EXTURE TYPE AND CIRCUITING

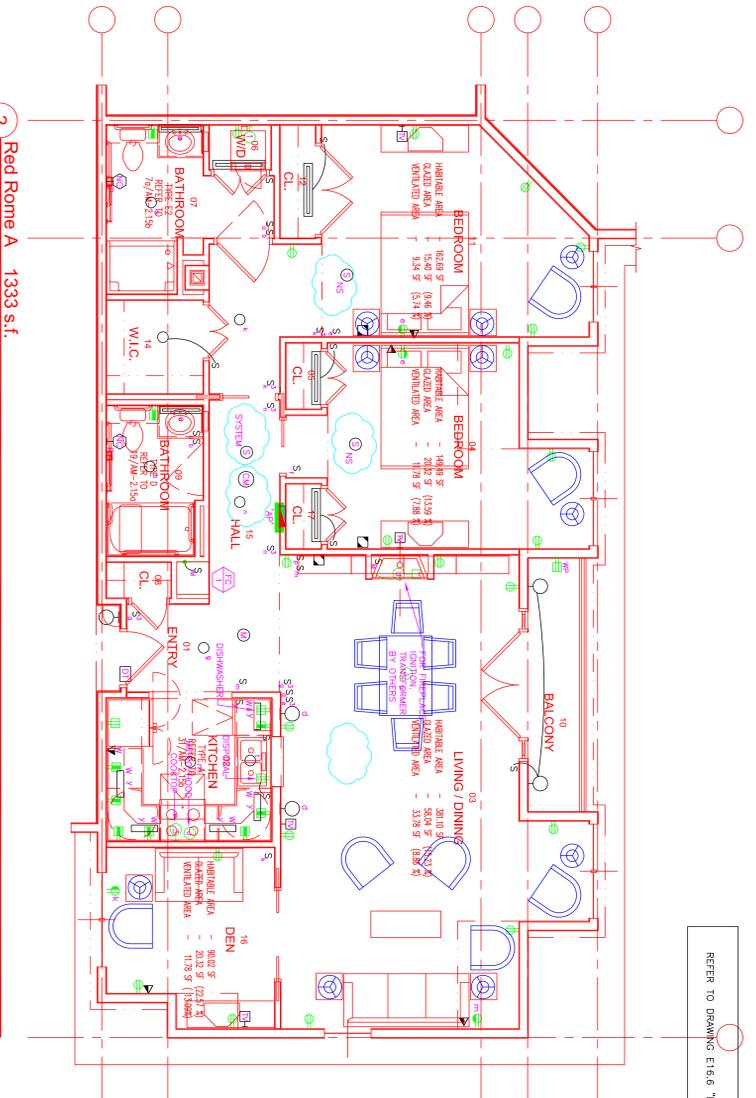

2 Red Rome A 1333 s.f.
1/4" = 1'-0"

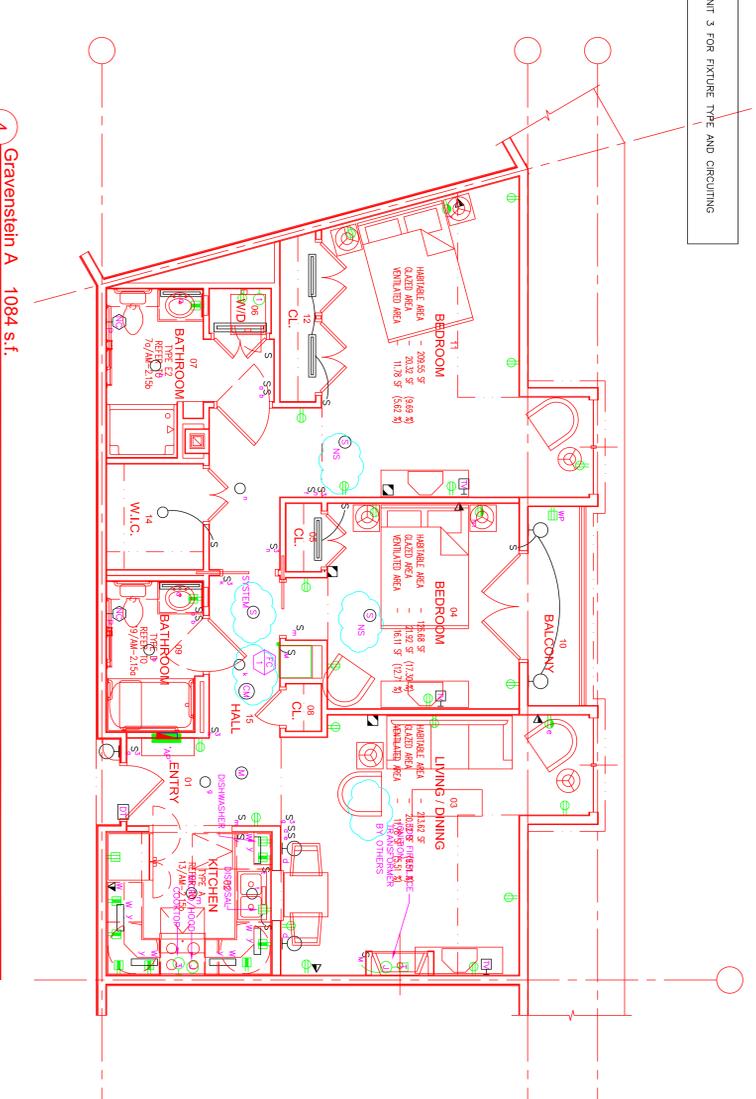

4 Gravenstein A 1084 s.f.
1/4" = 1'-0"


THE GROVES in LINCOLN CONGREGATE BUILDING LINCOLN, MA

CIVIL ENGINEER
-RIZZO ASSOCIATES, INC.
STRUCTURAL ENGINEER
-SHELLEY ENGINEERING, INC.
MEP ENGINEER
-BLW ENGINEERS, INC.
INTERIOR DESIGNER
-WELLESLEY DESIGN CONSULTANTS

EGA
ARCHITECTS
© 2007 EGA, P.C.
12 Adams Street
Newburyport, Massachusetts 01950
978-462-5515 Fax: 978-462-5525
428 Walnut Street
Danvers, MA 01923
978-251-1800 Fax: 978-252-4380

Issued For:	Date:
Design Developer:	7-02-07
50% CD Set:	8-13-07
100% CD Set:	10-01-07
Code Revisions:	11-02-07
The Alarm Revis:	2-20-08
Final Schematic:	6-23-10
Exit Sign Revis:	6-23-10

THIS MATERIAL IS CONFIDENTIAL
AUTHORITY FROM EGA, P.C.
COPYRIGHT 2007 EGA

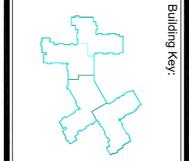

Sheet Title:
**ELECTRICAL
UNIT PLANS**
Sheet Number:
EM16.7